

AMENDMENT OF SOLICITATION/MODIFICATION OF CONTRACT				1. CONTRACT ID CODE J		PAGE OF PAGES 1 9	
2. AMENDMENT/MODIFICATION NO. 0002		3. EFFECTIVE DATE 07-Jun-2007		4. REQUISITION/PURCHASE REQ. NO.		5. PROJECT NO.(If applicable)	
6. ISSUED BY AFGHANISTAN ENGINEER DISTRICT US ARMY CORPS OF ENGINEERS KABUL APO AE 09356		CODE W917PM		7. ADMINISTERED BY (If other than item 6) See Item 6		CODE	
8. NAME AND ADDRESS OF CONTRACTOR (No., Street, County, State and Zip Code)				X		9A. AMENDMENT OF SOLICITATION NO. W917PM-07-R-0069	
				X		9B. DATED (SEE ITEM 11) 27-May-2007	
						10A. MOD. OF CONTRACT/ORDER NO.	
						10B. DATED (SEE ITEM 13)	
CODE		FACILITY CODE					
11. THIS ITEM ONLY APPLIES TO AMENDMENTS OF SOLICITATIONS							
<input checked="" type="checkbox"/> The above numbered solicitation is amended as set forth in Item 14. The hour and date specified for receipt of Offer <input type="checkbox"/> is extended, <input checked="" type="checkbox"/> is not extended. Offer must acknowledge receipt of this amendment prior to the hour and date specified in the solicitation or as amended by one of the following methods: (a) By completing Items 8 and 15, and returning <u>1</u> copies of the amendment; (b) By acknowledging receipt of this amendment on each copy of the offer submitted; or (c) By separate letter or telegram which includes a reference to the solicitation and amendment numbers. FAILURE OF YOUR ACKNOWLEDGMENT TO BE RECEIVED AT THE PLACE DESIGNATED FOR THE RECEIPT OF OFFERS PRIOR TO THE HOUR AND DATE SPECIFIED MAY RESULT IN REJECTION OF YOUR OFFER. If by virtue of this amendment you desire to change an offer already submitted, such change may be made by telegram or letter, provided each telegram or letter makes reference to the solicitation and this amendment, and is received prior to the opening hour and date specified.							
12. ACCOUNTING AND APPROPRIATION DATA (If required)							
13. THIS ITEM APPLIES ONLY TO MODIFICATIONS OF CONTRACTS/ORDERS. IT MODIFIES THE CONTRACT/ORDER NO. AS DESCRIBED IN ITEM 14.							
A. THIS CHANGE ORDER IS ISSUED PURSUANT TO: (Specify authority) THE CHANGES SET FORTH IN ITEM 14 ARE MADE IN THE CONTRACT ORDER NO. IN ITEM 10A.							
B. THE ABOVE NUMBERED CONTRACT/ORDER IS MODIFIED TO REFLECT THE ADMINISTRATIVE CHANGES (such as changes in paying office, appropriation date, etc.) SET FORTH IN ITEM 14, PURSUANT TO THE AUTHORITY OF FAR 43.103(B).							
C. THIS SUPPLEMENTAL AGREEMENT IS ENTERED INTO PURSUANT TO AUTHORITY OF:							
D. OTHER (Specify type of modification and authority)							
E. IMPORTANT: Contractor <input type="checkbox"/> is not, <input type="checkbox"/> is required to sign this document and return _____ copies to the issuing office.							
14. DESCRIPTION OF AMENDMENT/MODIFICATION (Organized by UCF section headings, including solicitation/contract subject matter where feasible.) This amendment is made to make changes to sections 01010 and 01060 as well as to provide new JIOC-A site layout and floor plan drawings.							
Except as provided herein, all terms and conditions of the document referenced in Item 9A or 10A, as heretofore changed, remains unchanged and in full force and effect.							
15A. NAME AND TITLE OF SIGNER (Type or print)				16A. NAME AND TITLE OF CONTRACTING OFFICER (Type or print)			
				TEL: _____ EMAIL: _____			
15B. CONTRACTOR/OFFEROR _____ (Signature of person authorized to sign)		15C. DATE SIGNED		16B. UNITED STATES OF AMERICA BY _____ (Signature of Contracting Officer)		16C. DATE SIGNED 07-Jun-2007	

SECTION SF 30 BLOCK 14 CONTINUATION PAGE

SUMMARY OF CHANGES

(End of Summary of Changes)

The following items are applicable to this modification:

SECTION 00800 - SPECIAL CONTRACT REQUIREMENTS

SECTION 01010 CHANGES

Delete section 01010 paragraphs 1.1.3, 1.1.3.1 and 1.1.3.2 in their entirety and replace with the new paragraphs 1.1.3, 1.1.3.1 and 1.1.3.2 below:

1.1.3 Utilities: The project includes the construction of new utilities consisting of electric supply shall be supplied by the base with back-up generators, generator fuel storage, water supply connect to existing base water system water, sewer system shall be a holding tank designed to be connected to future base sewer system. Provide sprinkler system with water storage. **Contractor shall relocate sewer lines that run thru middle of site between the existing manholes. New manholes and sewer piping will be required as indicated in site drawings.**

1.1.3.1 Existing communications manhole will be required to be relocated by Contractor to a location to be designated by the Contracting Officer, or the Contracting Officer's Representative. Refer to drawings for existing location on site.

1.1.3.2 Existing fire hydrant will be required to be relocated by Contractor to a site location outside the perimeter wall of the JIOC facility. Refer to drawings for existing location on site.

SECTION 01060 CHANGES


Delete section 01060 paragraph 1.3 in its entirety and replace with the new paragraph 1.3 below:

1.3 CONTRACTOR'S MOBILIZATION AREA


The Contractor will be permitted to use an area approved by the Contracting Officer within the contract limits for operation of his construction equipment and plants, shops, warehouses, and offices. **There is currently no identified area within the contract limits for mobilization.** The Contractor is responsible for obtaining any required additional mobilization area above that designated. The construction site shall be cleared of construction debris and other materials and the area restored to its final grade.

SITE LAYOUT AND FLOOR PLAN


New drawings of the JIOC-A site layout and floor plan are provided with this amendment as follows:

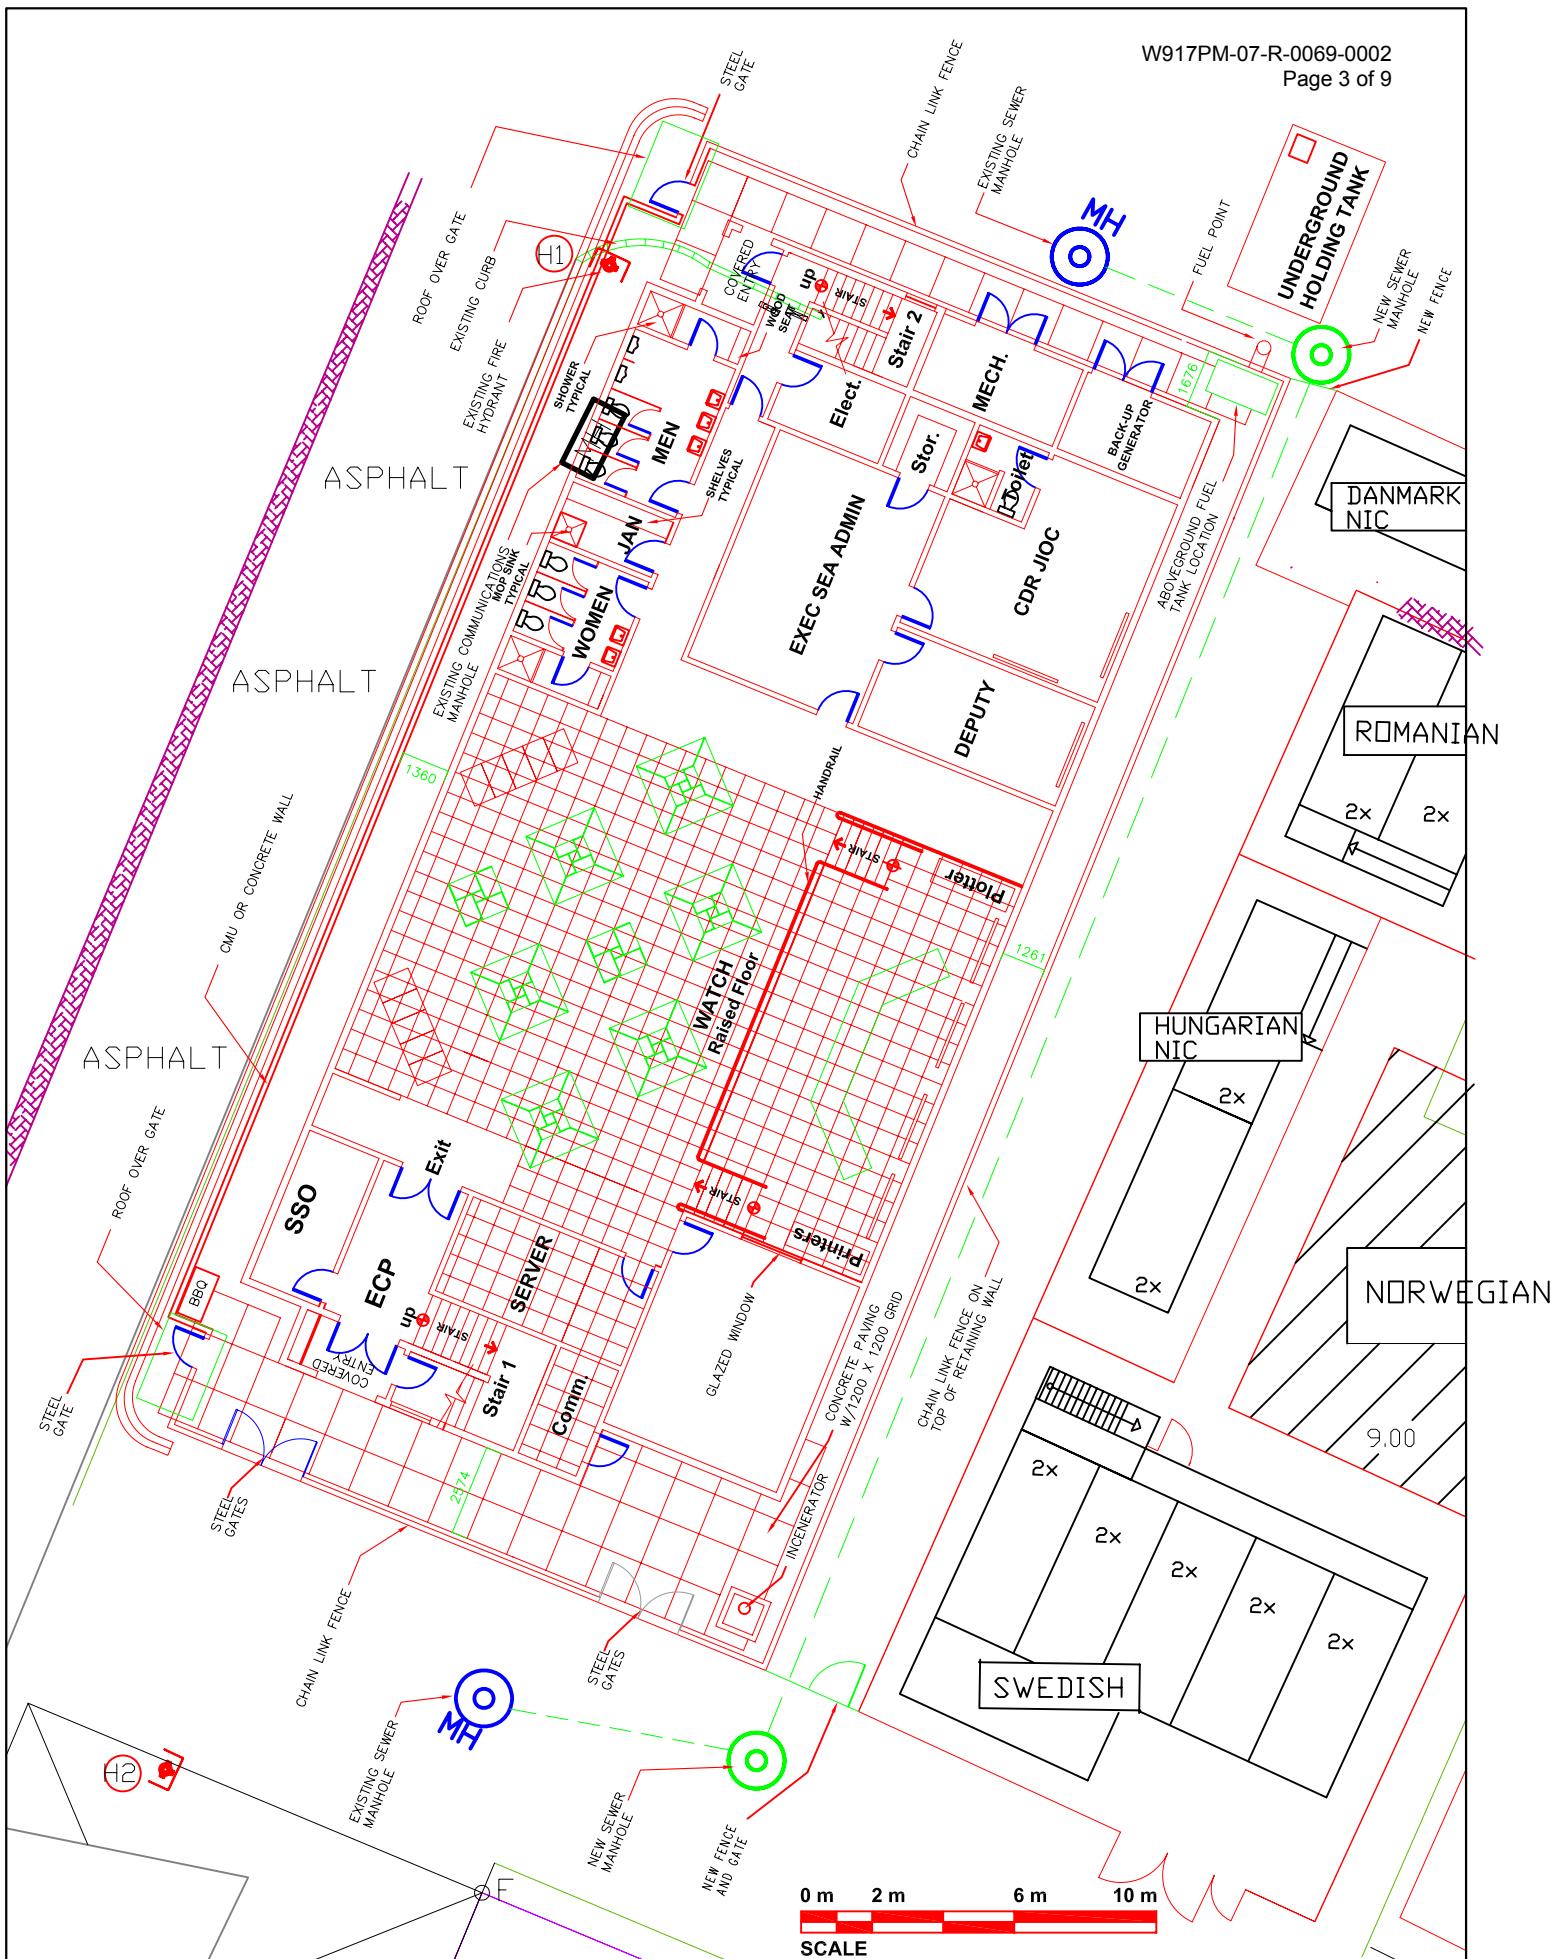

JIOC-A SITE LAYOUT

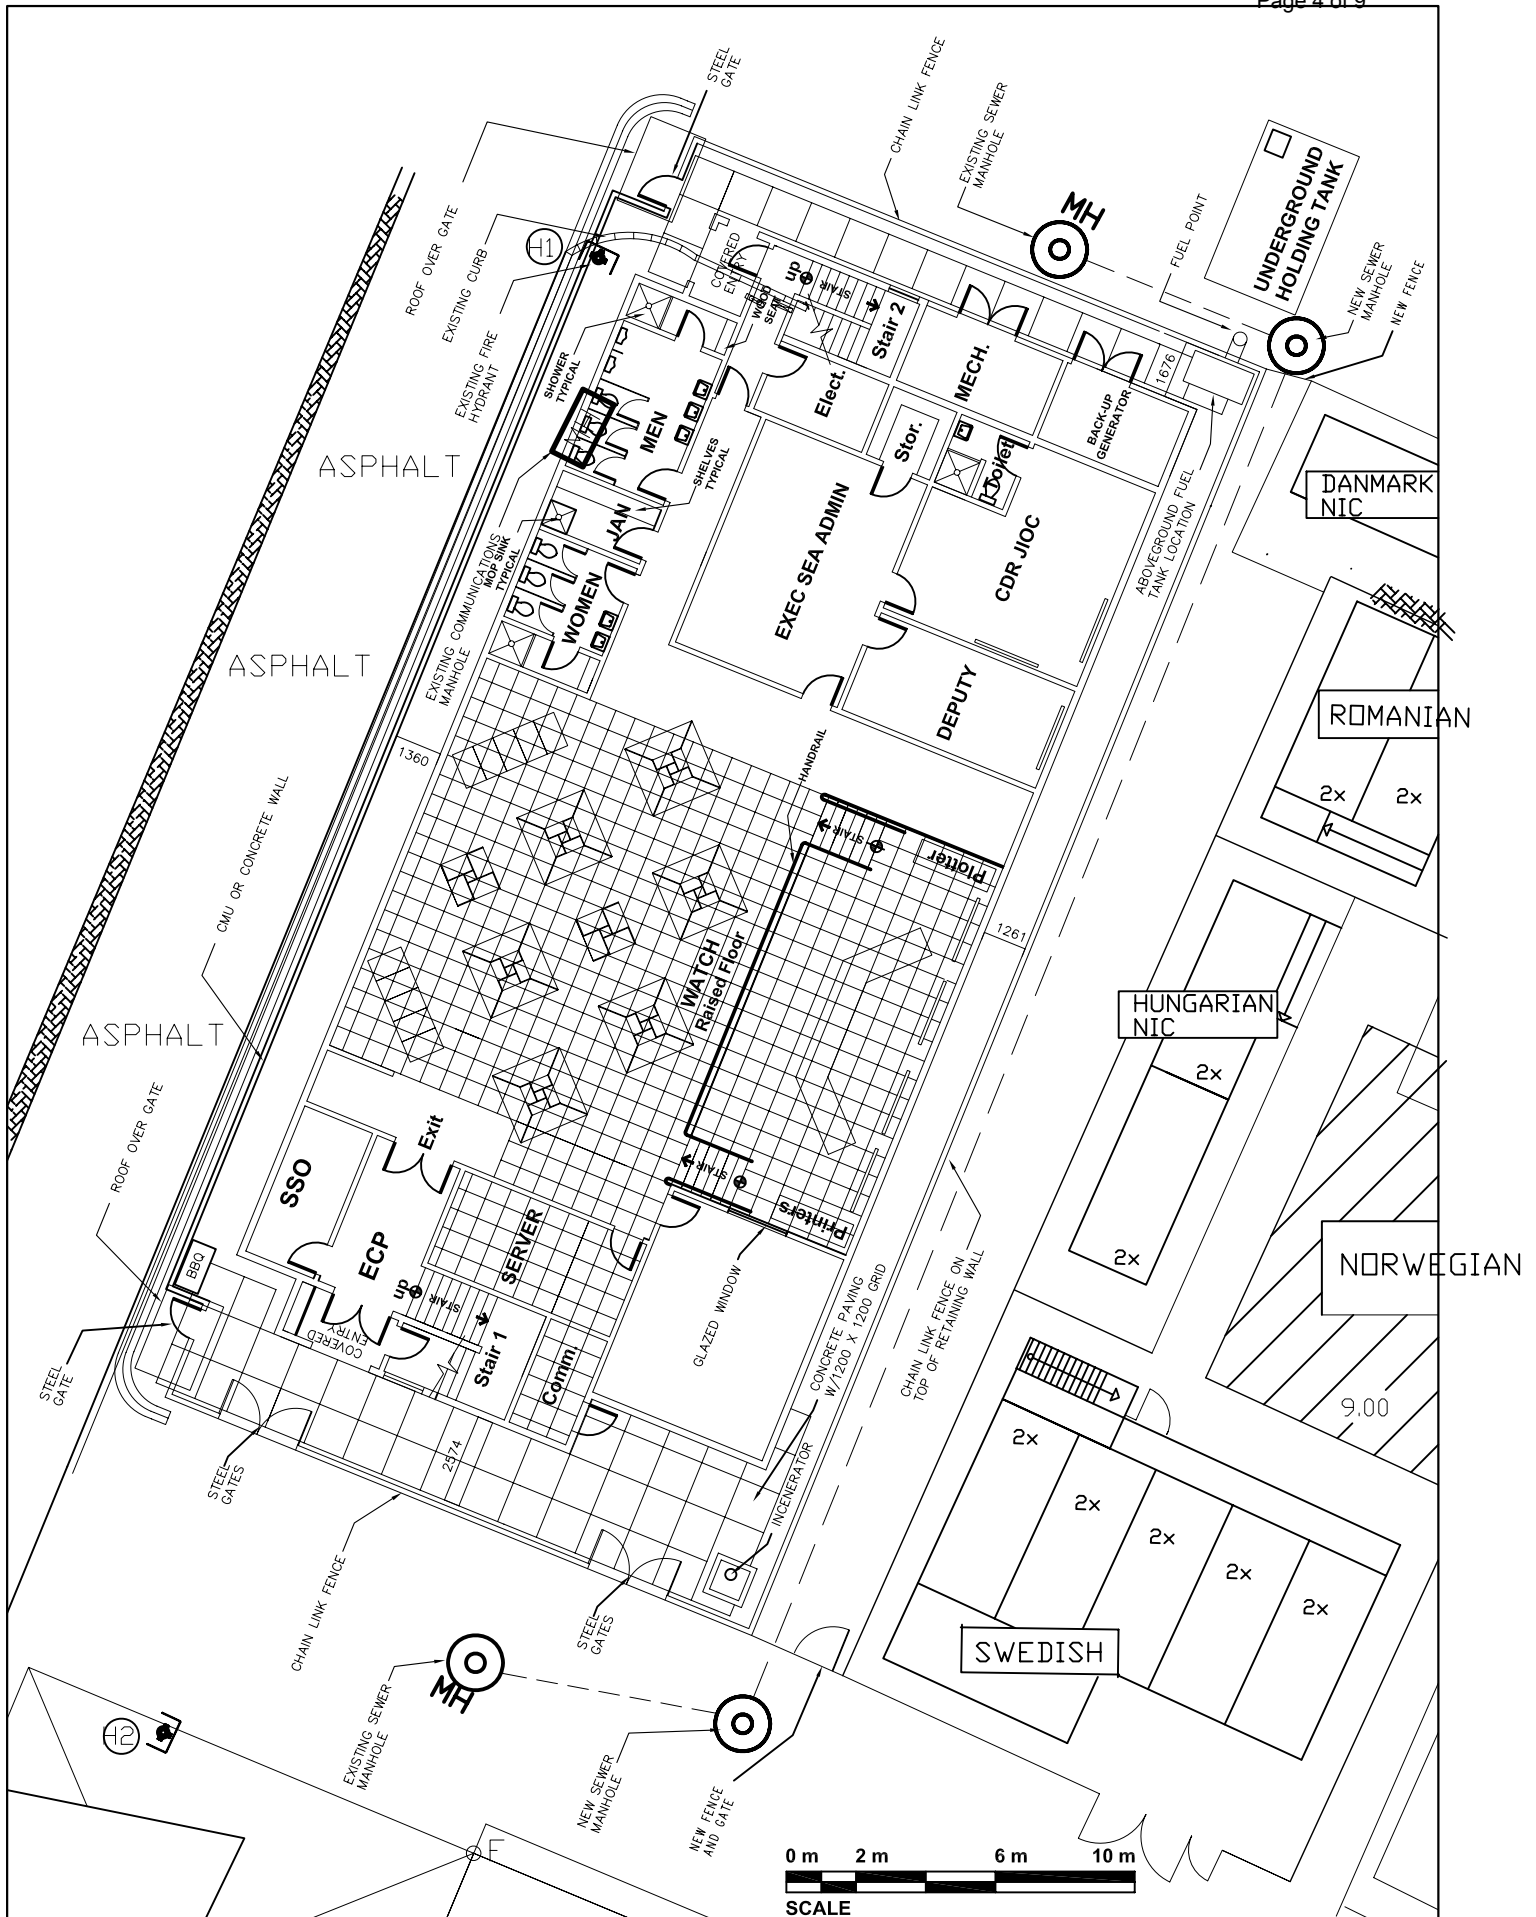

JIOC-A SITE LAYOUT

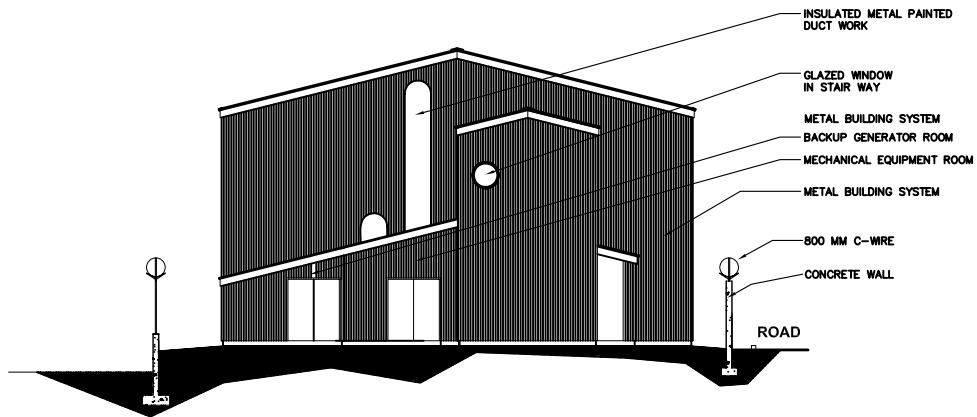
**EAST ELEVATION**

0 m 2 m 6 m 10 m



SCALE

06/04/2007

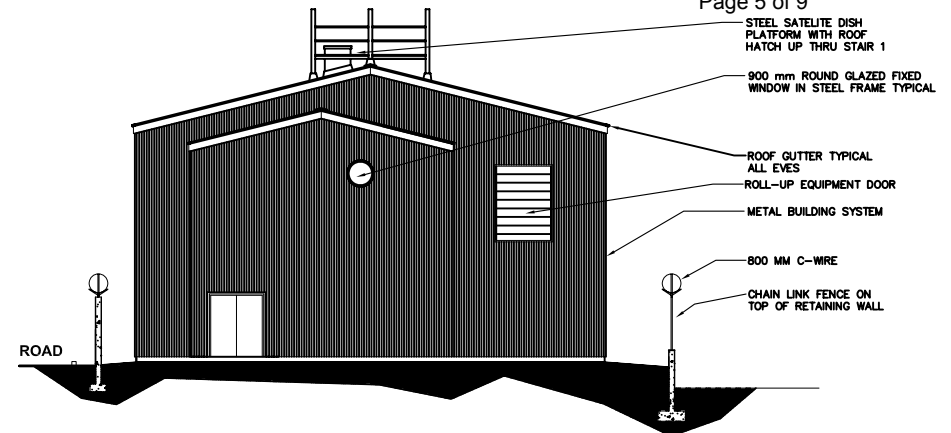
**WEST ELEVATION**

0 m 2 m 6 m 10 m



SCALE

06/04/2007

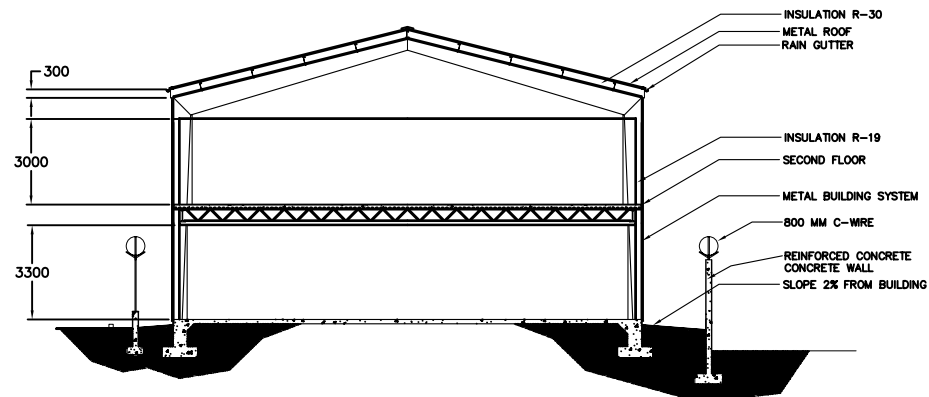
**SECTION A**

0 m 2 m 6 m 10 m



SCALE

06/04/2007

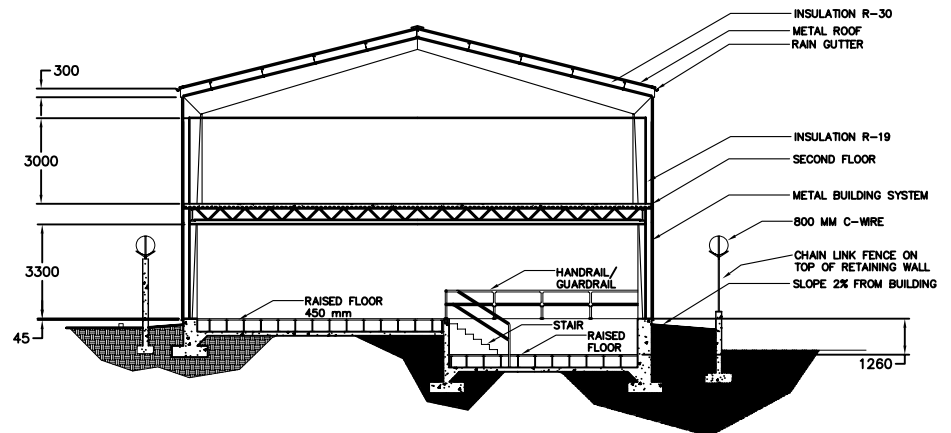**SECTION B**


0 m 2 m 6 m 10 m



SCALE


06/04/2007

**JIOC-A OFFICE BUILDING
(ELEVATION VIEW)**

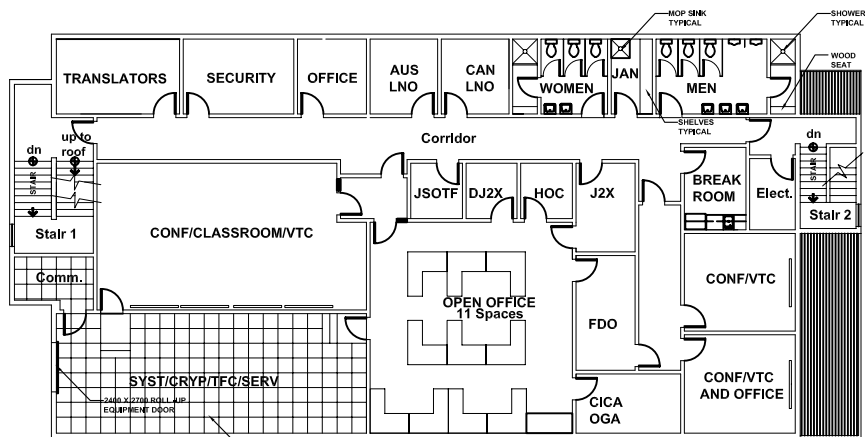**2 nd. FLOOR PLAN**


06/04/2007

0 m 2 m 6 m 10 m
SCALE

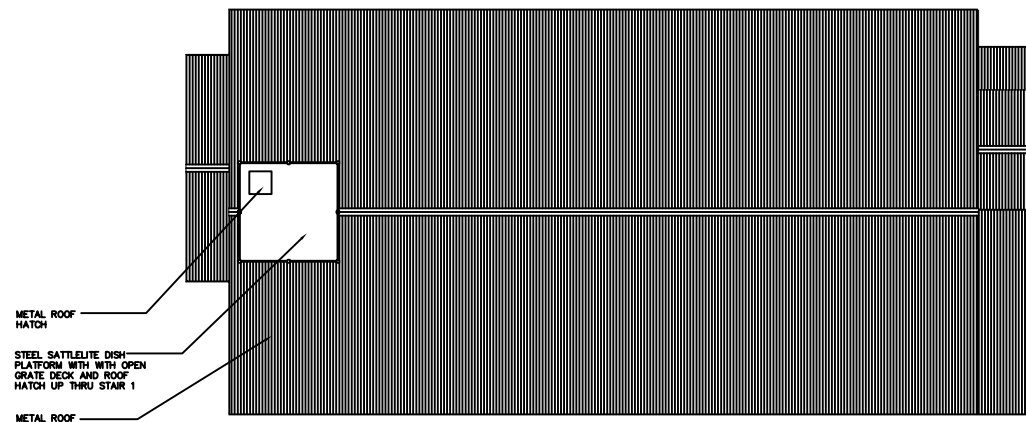**ROOF PLAN**

0 m 2 m 6 m 10 m
SCALE


06/04/2007

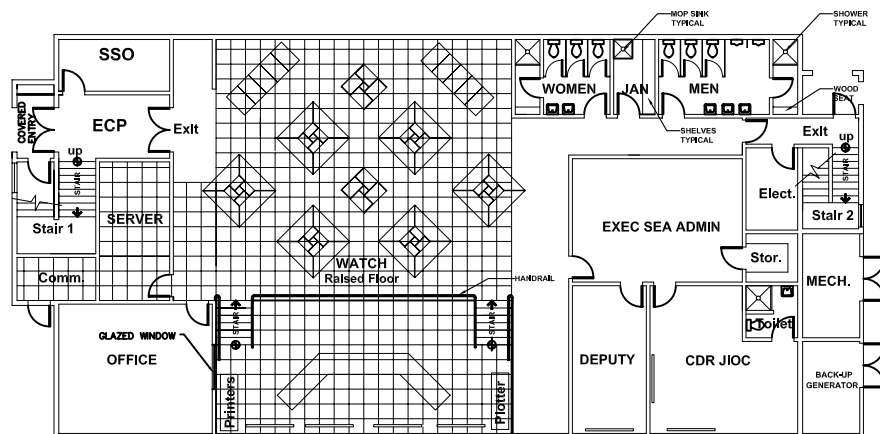**FIRST FLOOR PLAN**

06/04/2007


0 m 2 m 6 m 10 m
SCALE

**JIOC-A OFFICE BUILDING
(FLOORS AND ROOF PLAN)**

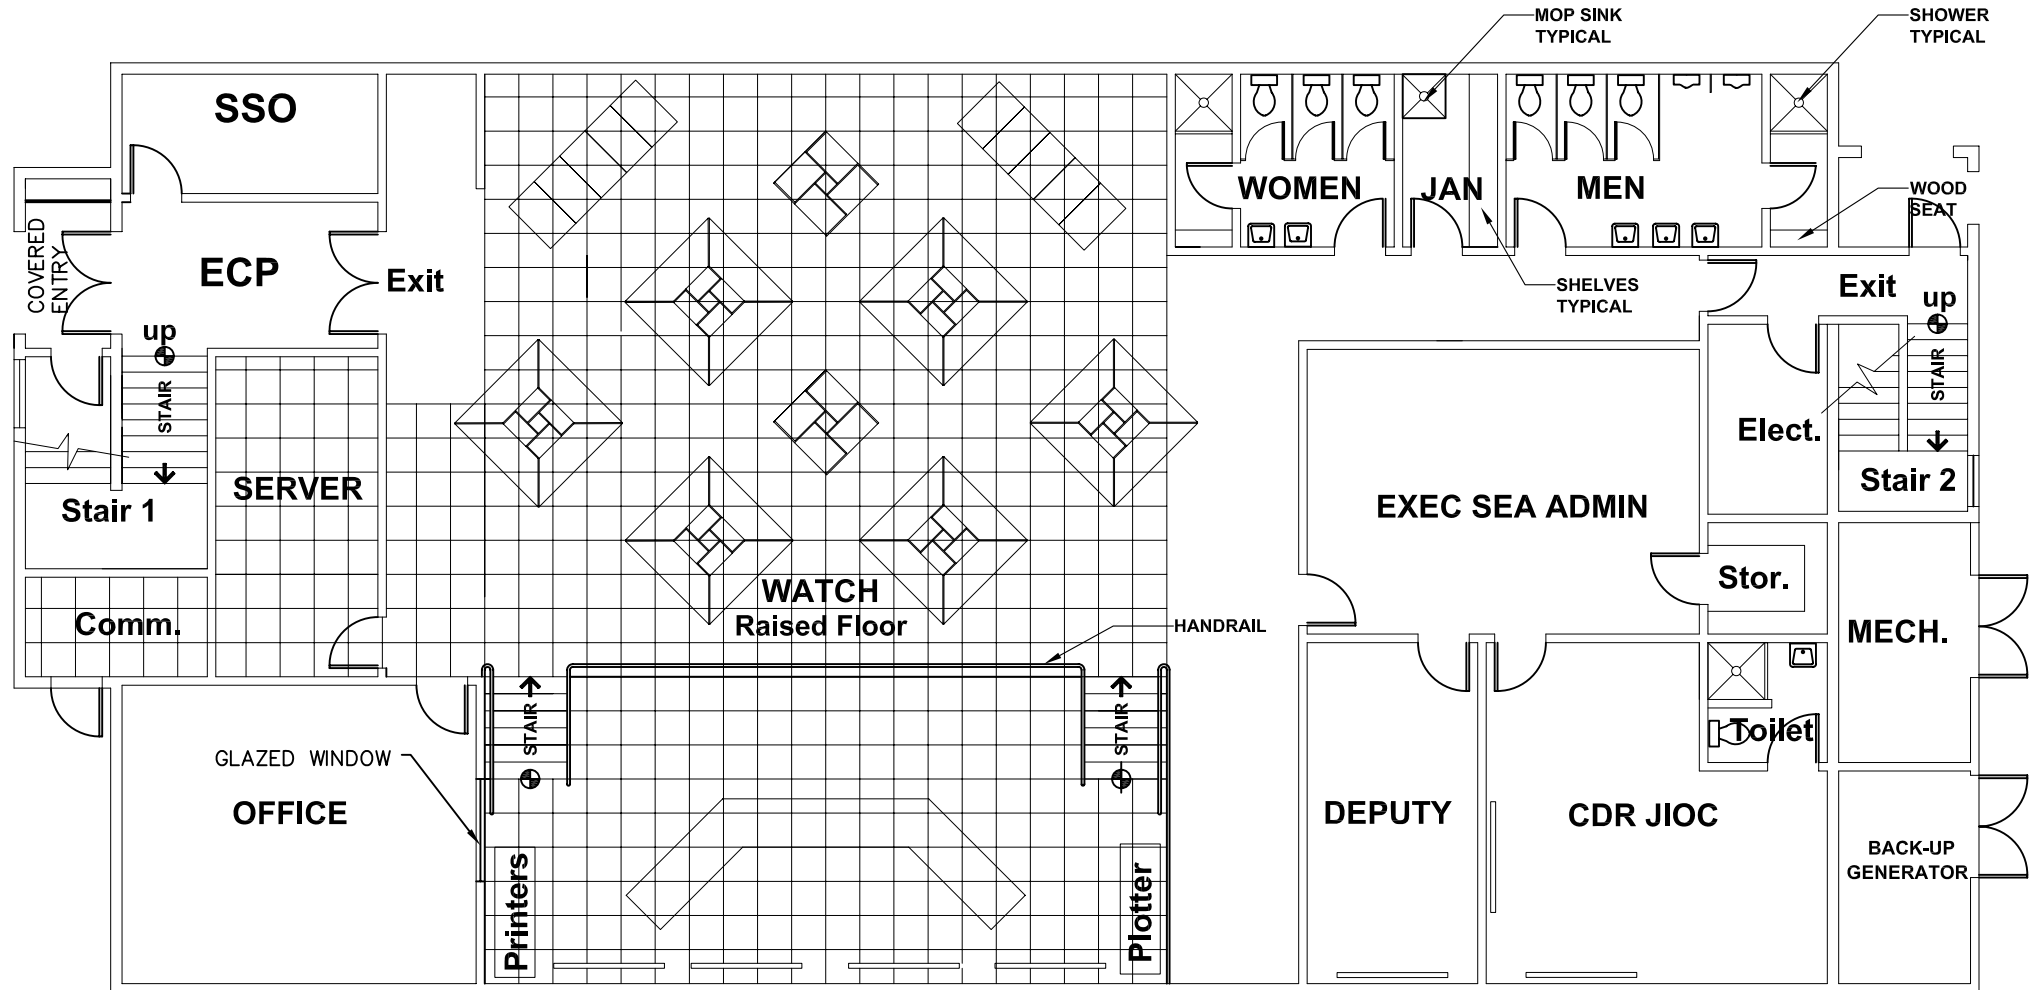


FIRST FLOOR PLAN

06/04/2007

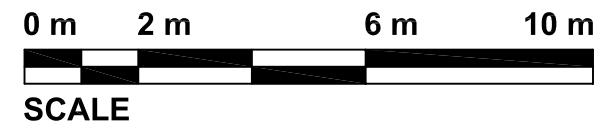


JIOC-A OFFICE BUILDING
(FIRST FLOOR PLAN)

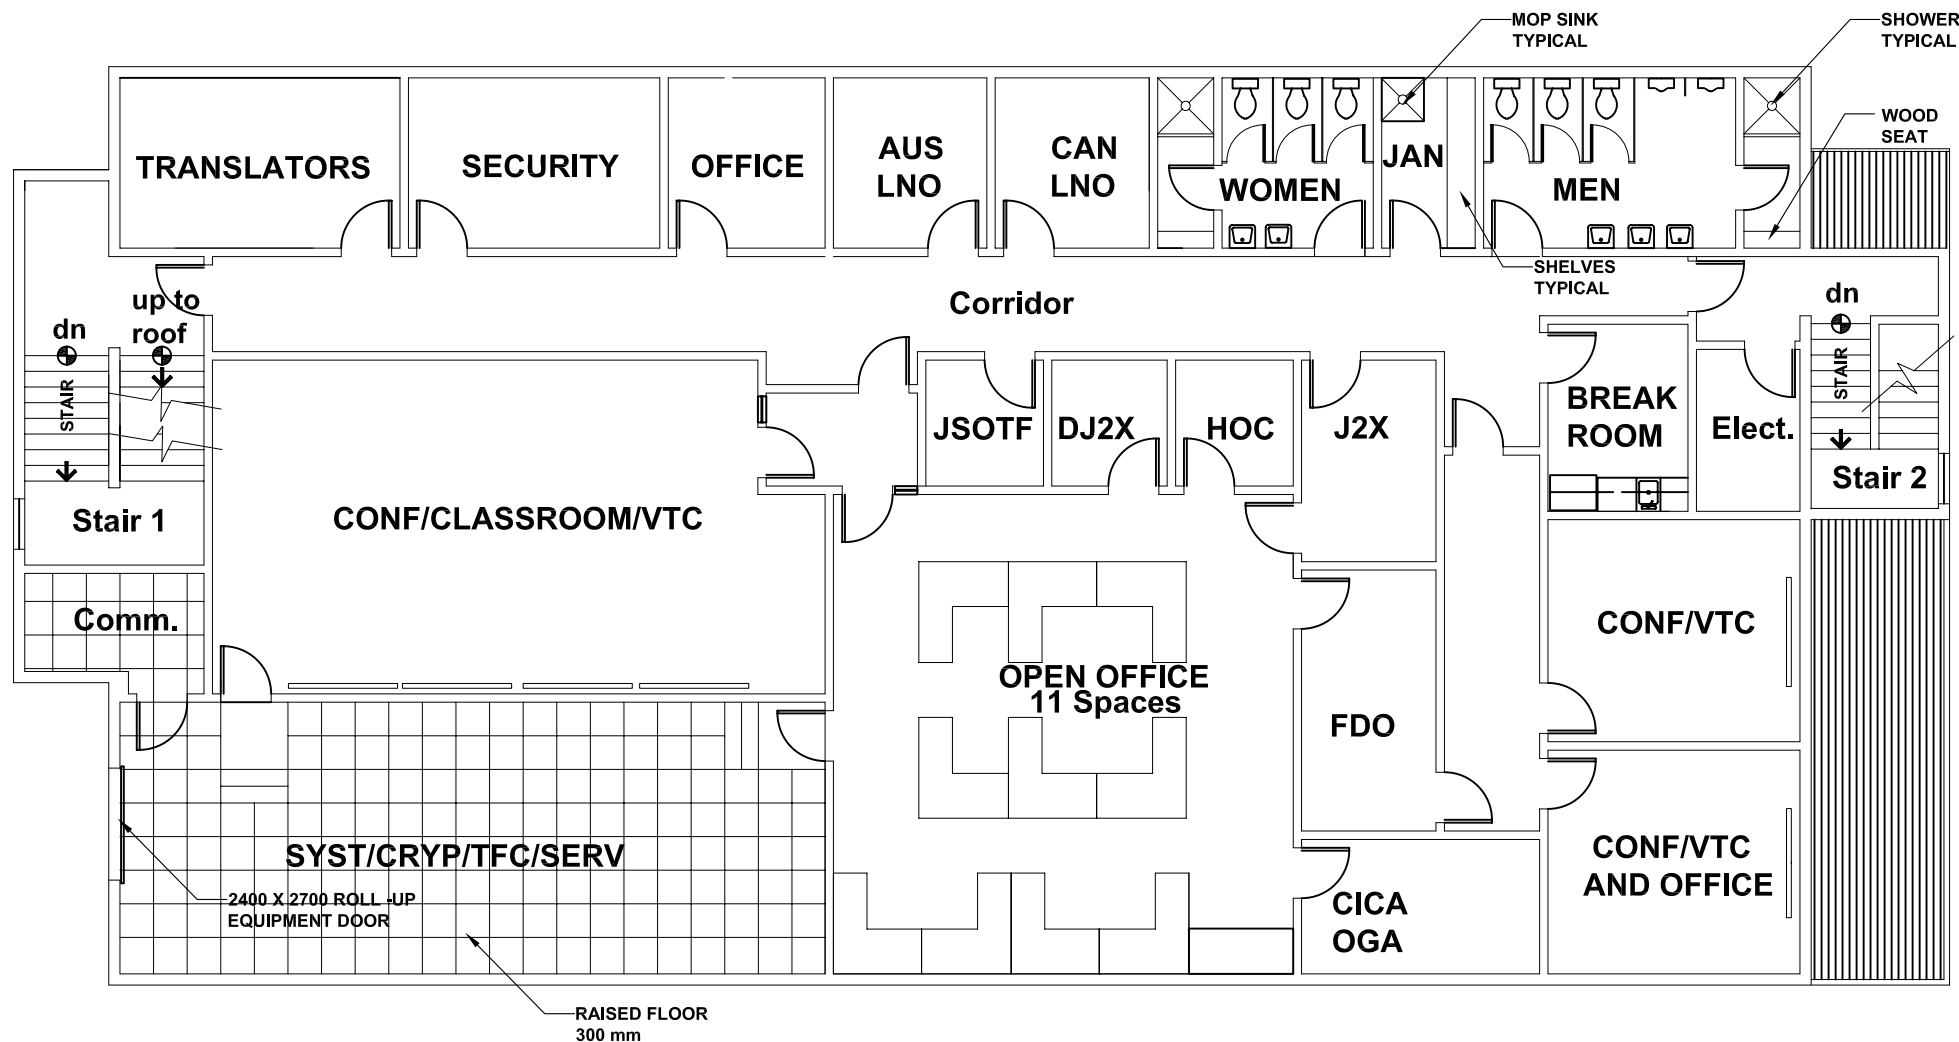


2 nd. FLOOR PLAN

06/04/2007

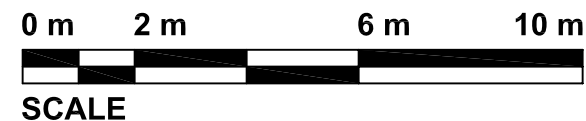

JIOC-A OFFICE BUILDING
(SECOND FLOOR PLAN)

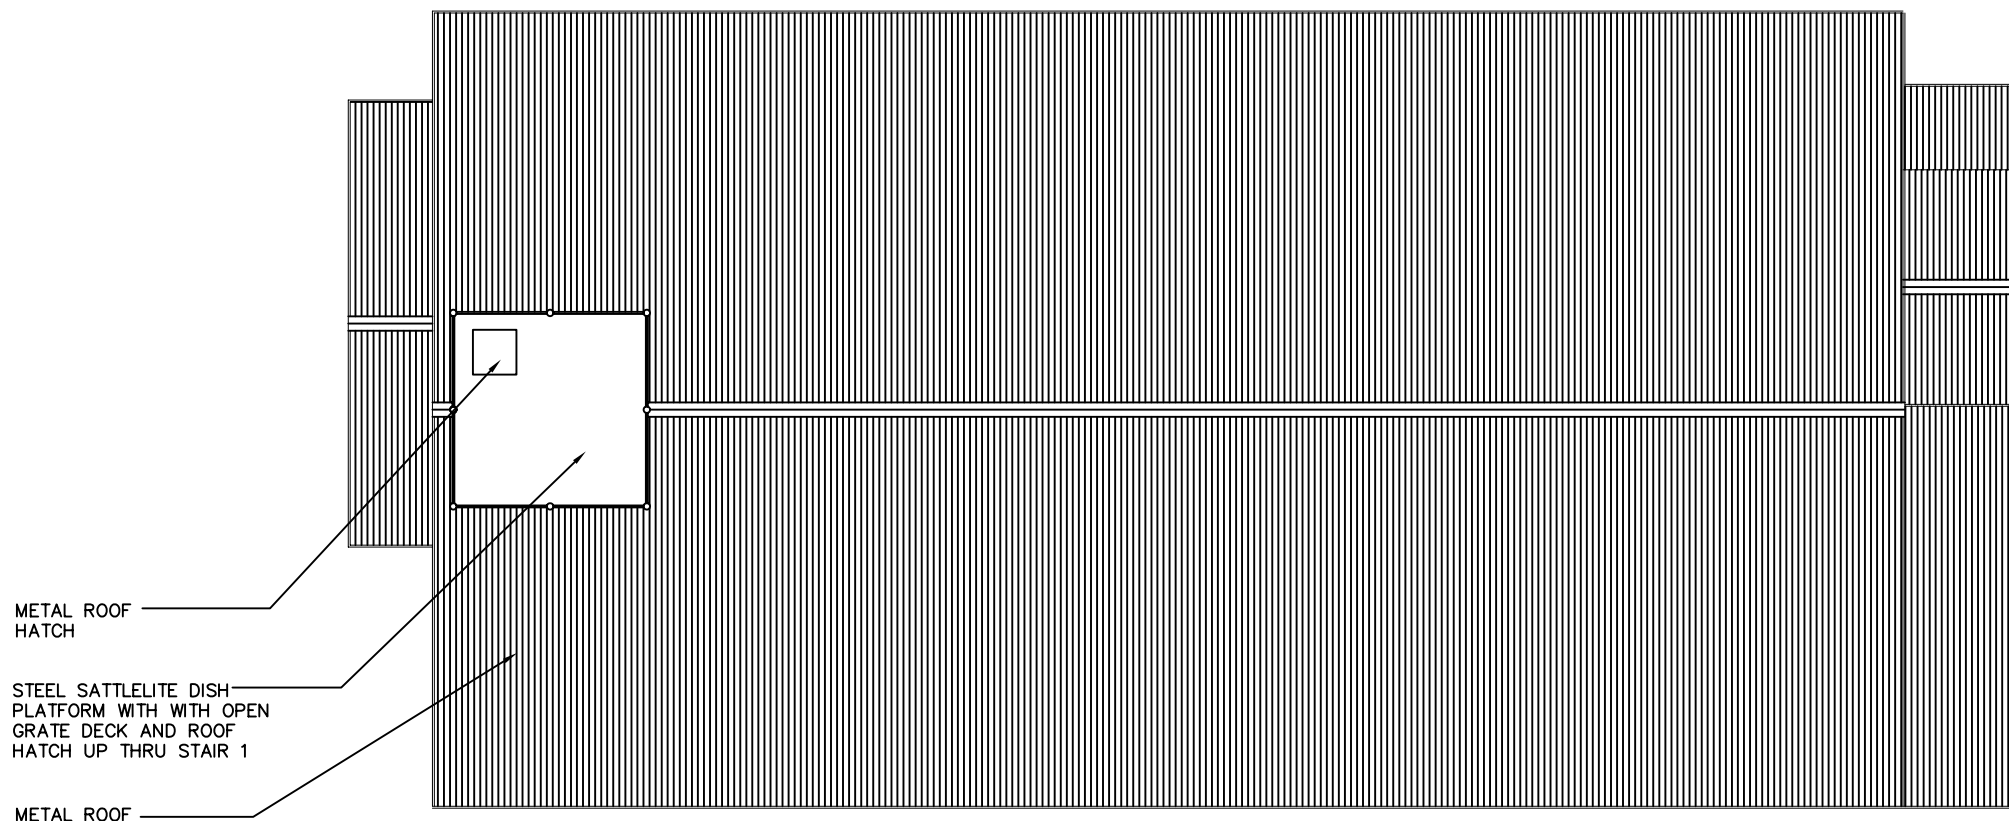

ROOF PLAN

0 m 2 m 6 m 10 m



SCALE

06/04/2007

JIOC-A OFFICE BUILDING
(ROOF PLAN)